




LÅNGSIDA

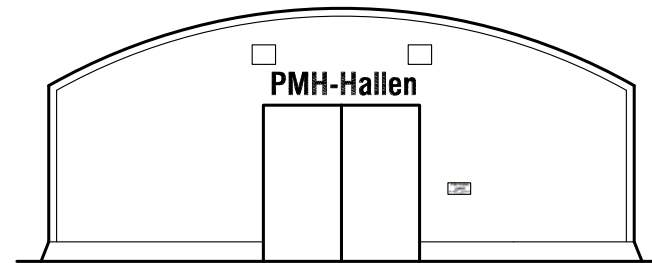


GAVEL MED PORT

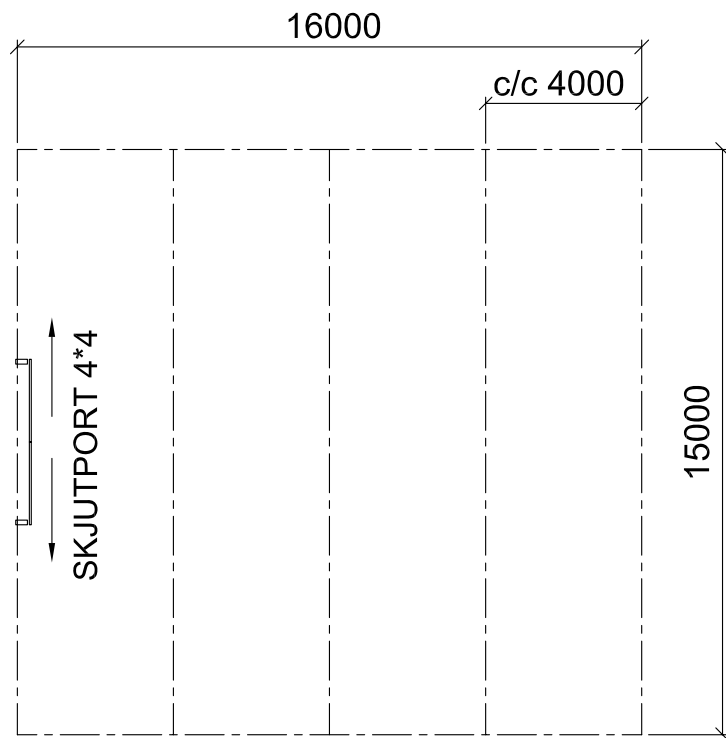


PLAN

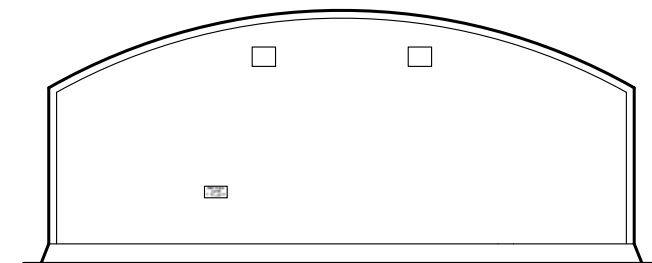

GAVEL UTAN PORT

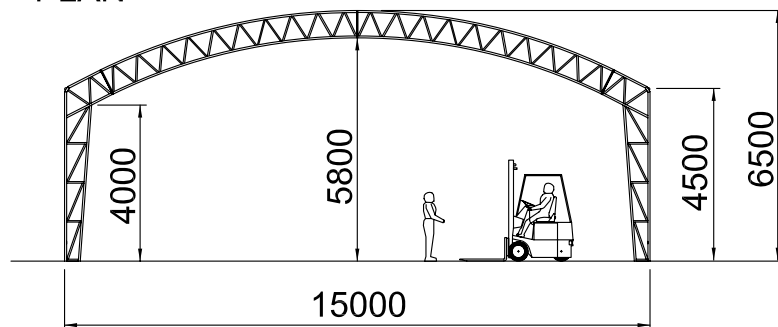

SEKTION

ISSUE	REVISIONS	SIGN	CHECKED	DATE
PMH HYRHALL 15x16x4		SCALE 1:200		
PLAN , FASADER OCH SEKTION		DRAWN HAM	CONSTR.	
		OUR REF.		
		CHECKED	APPROVED	
		YSTAD 2007-11-16		
 PMH INTERNATIONAL AB Sweden		Box 1514 S-271 00 YSTAD Tel. 0411-138 00 Telefax 0411-17413		
		Box 145 S-182 51 STOCKHOLM Tel. 08-753 33 25 Telefax 08-753 08 02		
		THIS DRAWING WILL REMAIN THE PROPERTY OF PMH AND MUST NOT BE COPIED OR DISCLOSED TO ANY THIRD PARTY WITHOUT WRITTEN CONSENT.		
		361-1		
PROJECT NO.		DRAWING NO.		